


C:\Users\Nolan.HURLEY\Documents\04\_Cougar Hot Water System\015 - Cougar Hot Water System\WEE-015 - Cougar Hot Water System\WEE-015 - Rev 01.dwg - Monday, August 16, 2021 - 4:05 PM - Brian

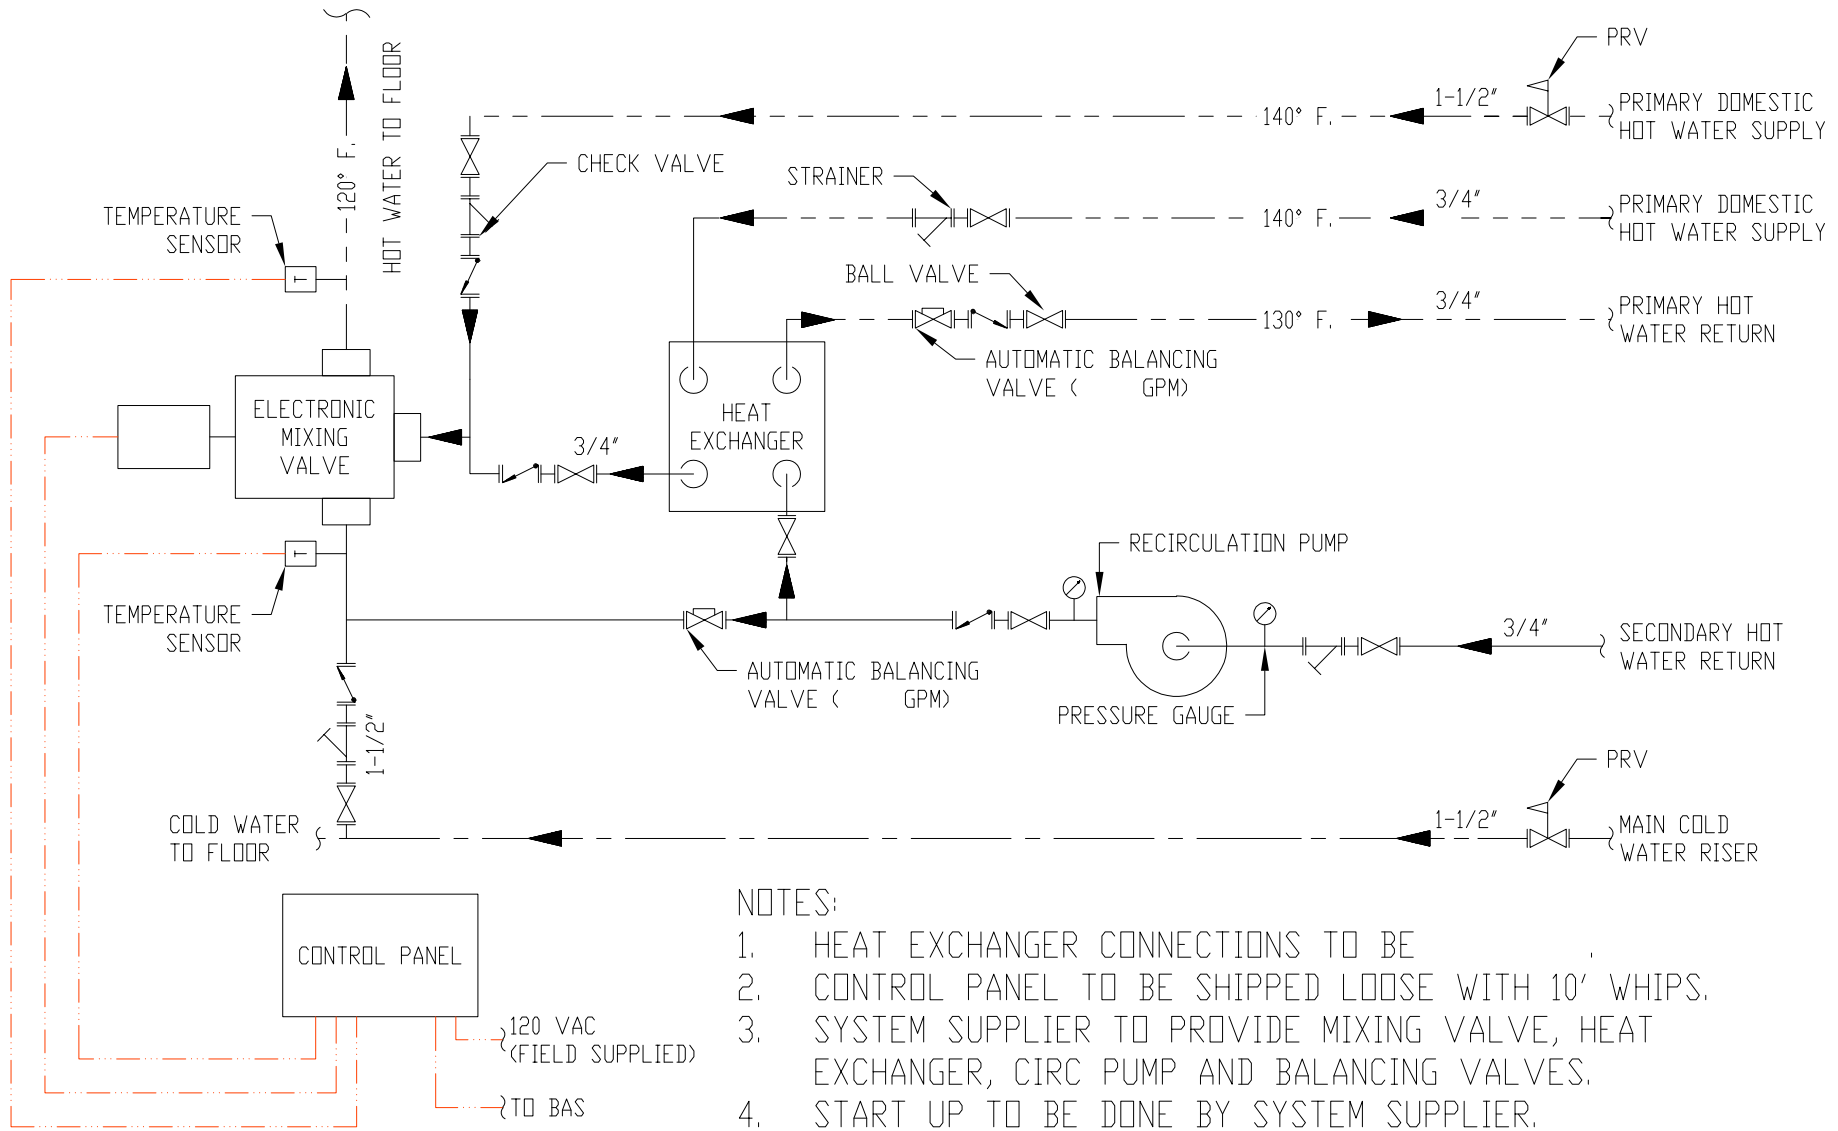

NOTES:

1. HEAT EXCHANGER CONNECTIONS TO BE
2. CONTROL PANEL TO BE SHIPPED LOOSE WITH 10' WHIPS.
3. SYSTEM SUPPLIER TO PROVIDE MIXING VALVE, HEAT EXCHANGER, CIRC PUMP AND BALANCING VALVES.
4. START UP TO BE DONE BY SYSTEM SUPPLIER.

1

SECONDARY HOT WATER SYSTEMS DETAIL

SCALE: NTS



ENGINEERING CONTACT  
 MICHAEL BALBONI  
 DIRECT: (713) 253-2320  
 EMAIL: MBALBONI@COUGARUSA.COM

THIS DRAWING AND THE INFORMATION CONTAINED HEREIN IS THE EXCLUSIVE PROPERTY OF COUGAR SALES, INC. AND SHALL NOT BE REPRODUCED WITHOUT WRITTEN PERMISSION. THIS DOCUMENT IS ISSUED SOLELY AS A REFERENCE FILE. THIS DOCUMENT SHALL NOT BE USED FOR PERMITTING, BIDDING, OR CONSTRUCTION PURPOSES.

SHEET TITLE

SECONDARY HOT WATER DETAIL

ISSUE FOR ENGINEER APPROVAL / SUBMITTAL

SHEET NO.

P-1