
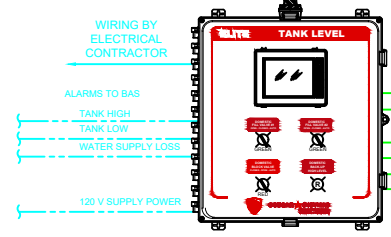


C:\Users\mzamboni\AppData\Local\Temp\Temp\169580_3_1.mxd - Domestic Water Storage Tank Fill Station.dwg - Monday, February 24, 2020 - 8:23 AM - bmoorfs

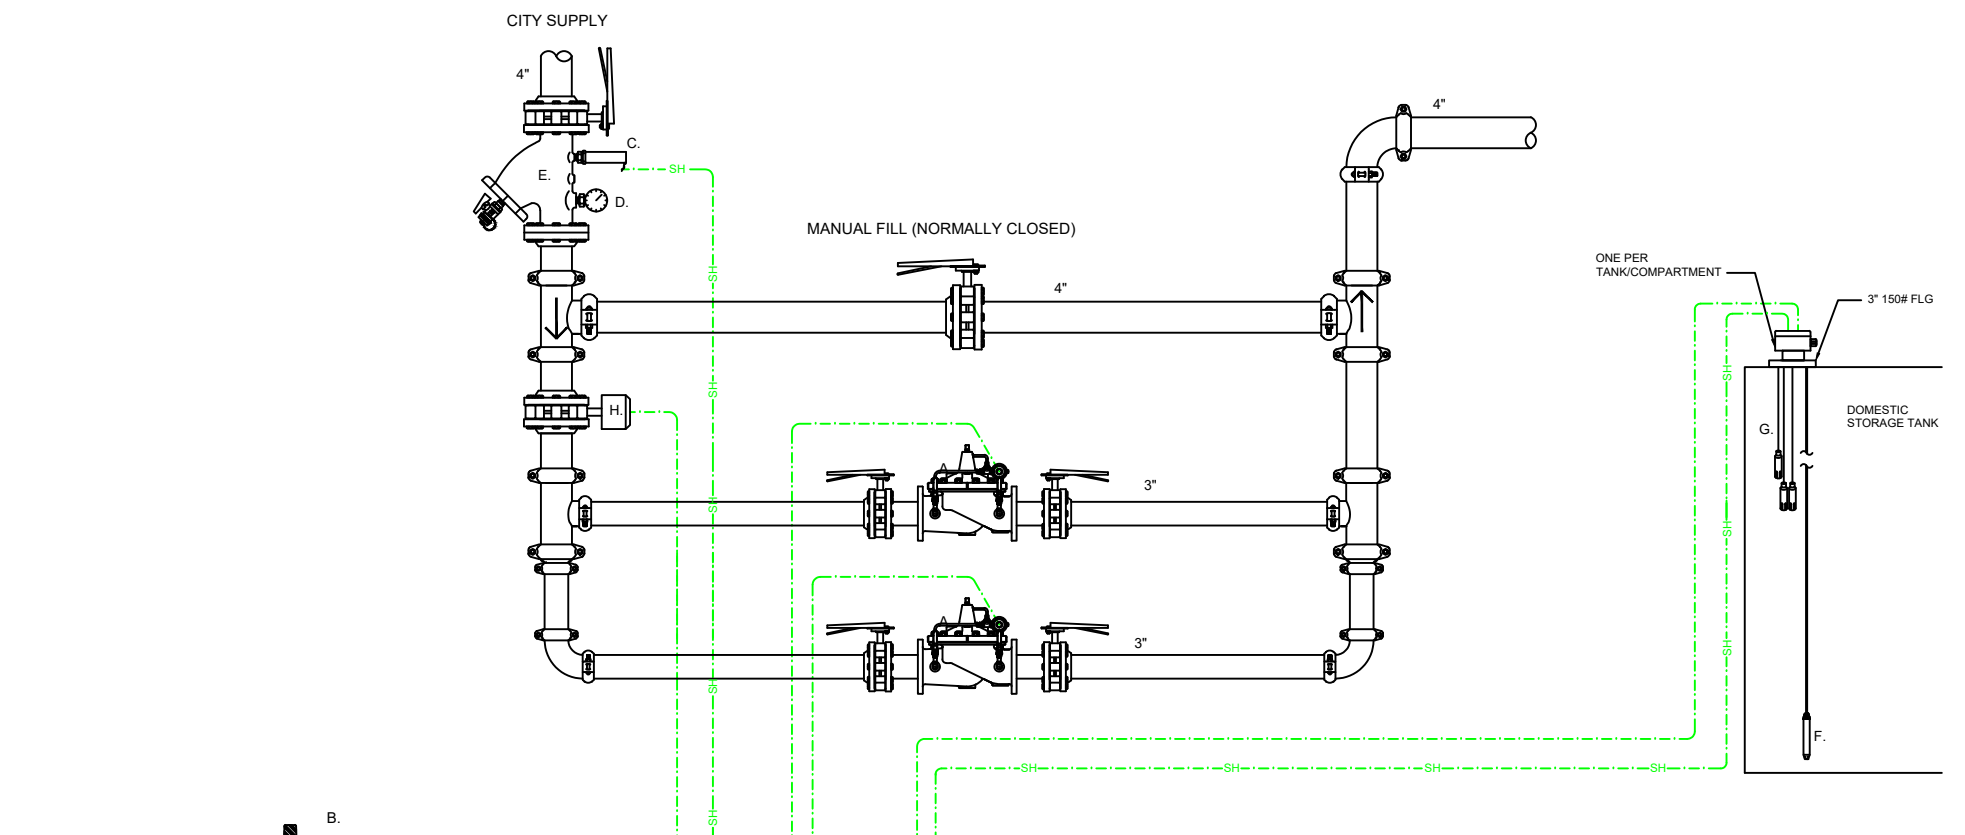

LEGEND	TAG	NOTES
A.	DFV-1,DFV-2	TWO(2) CLA-VAL 3" NORMALLY CLOSED FILL VALVE, CLA-VAL MODEL 136-03-BYC-KC-SS ACTUATED BY CONTROL PANEL
B.	DLCP-1	PLC BASED CONTROL PANEL WITH TOUCH SCREEN, COUGAR SYSTEMS MODEL 'ET11F2B1T1' - LEVEL CONTROL PANEL MUST USE INCHES AS THE UNIT OF MEASURE FOR TANK LEVEL, LEVEL TRANSDUCER, AND VALVE SETPOINTS.
C.		CITY PRESSURE TRANSMITTER
D.		PRESSURE GAUGE, WINTERS LF SERIES
E.	DS-1	NEXUS STRAINEX MODEL SXFV, WITH BUTTERFLY VALVE, STRAINER AND BLOW-DOWN VALVE
F.		SUBMERSIBLE PRESSURE TRANSDUCER
G.		BACK UP HIGH/LOW LEVEL PROBE
H.	DBV-1	MOTOR OPERATED FLOOD PROTECTION VALVE, ACTUATED BY CONTROL PANEL

BLUE INDICATES "COORDINATE WITH OTHER DISCIPLINES"

--- INDICATES FIELD WIRING BY SYSTEM SUPPLIER

ALL RELATED LOCAL CONTROL WIRE & CONDUIT BY SYSTEM SUPPLIER TO ENSURE A COMPLETE, COORDINATED AND FUNCTIONAL SYSTEM



Engineering Contact:
Michael Balboni
Direct: (713) 253-2320
Email: mbalboni@cougarusa.com

THIS DRAWING AND THE INFORMATION CONTAINED HEREIN IS THE EXCLUSIVE PROPERTY OF COUGAR SALES, INC. AND SHALL NOT BE REPRODUCED WITHOUT WRITTEN PERMISSION. THIS DOCUMENT IS ISSUED SOLELY AS A REFERENCE FILE. THIS DOCUMENT SHALL NOT BE USED FOR PERMITTING, BIDDING, OR CONSTRUCTION PURPOSES.

Domestic Water Storage Tank Fill Station

Sheet No.

P-1

ISSUE FOR ENGINEER APPROVAL / SUBMITTAL